
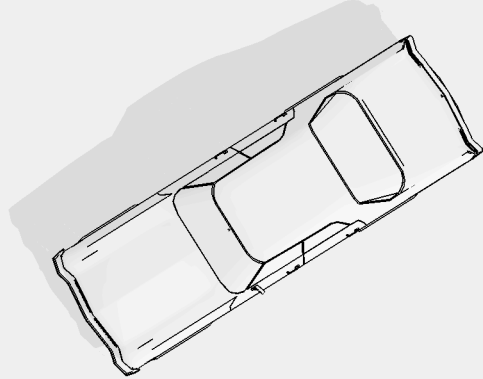


EXTERIOR CABIN + TOOLSHED - LOCATION BUILD PROPOSAL - SCALE 1-100@A3

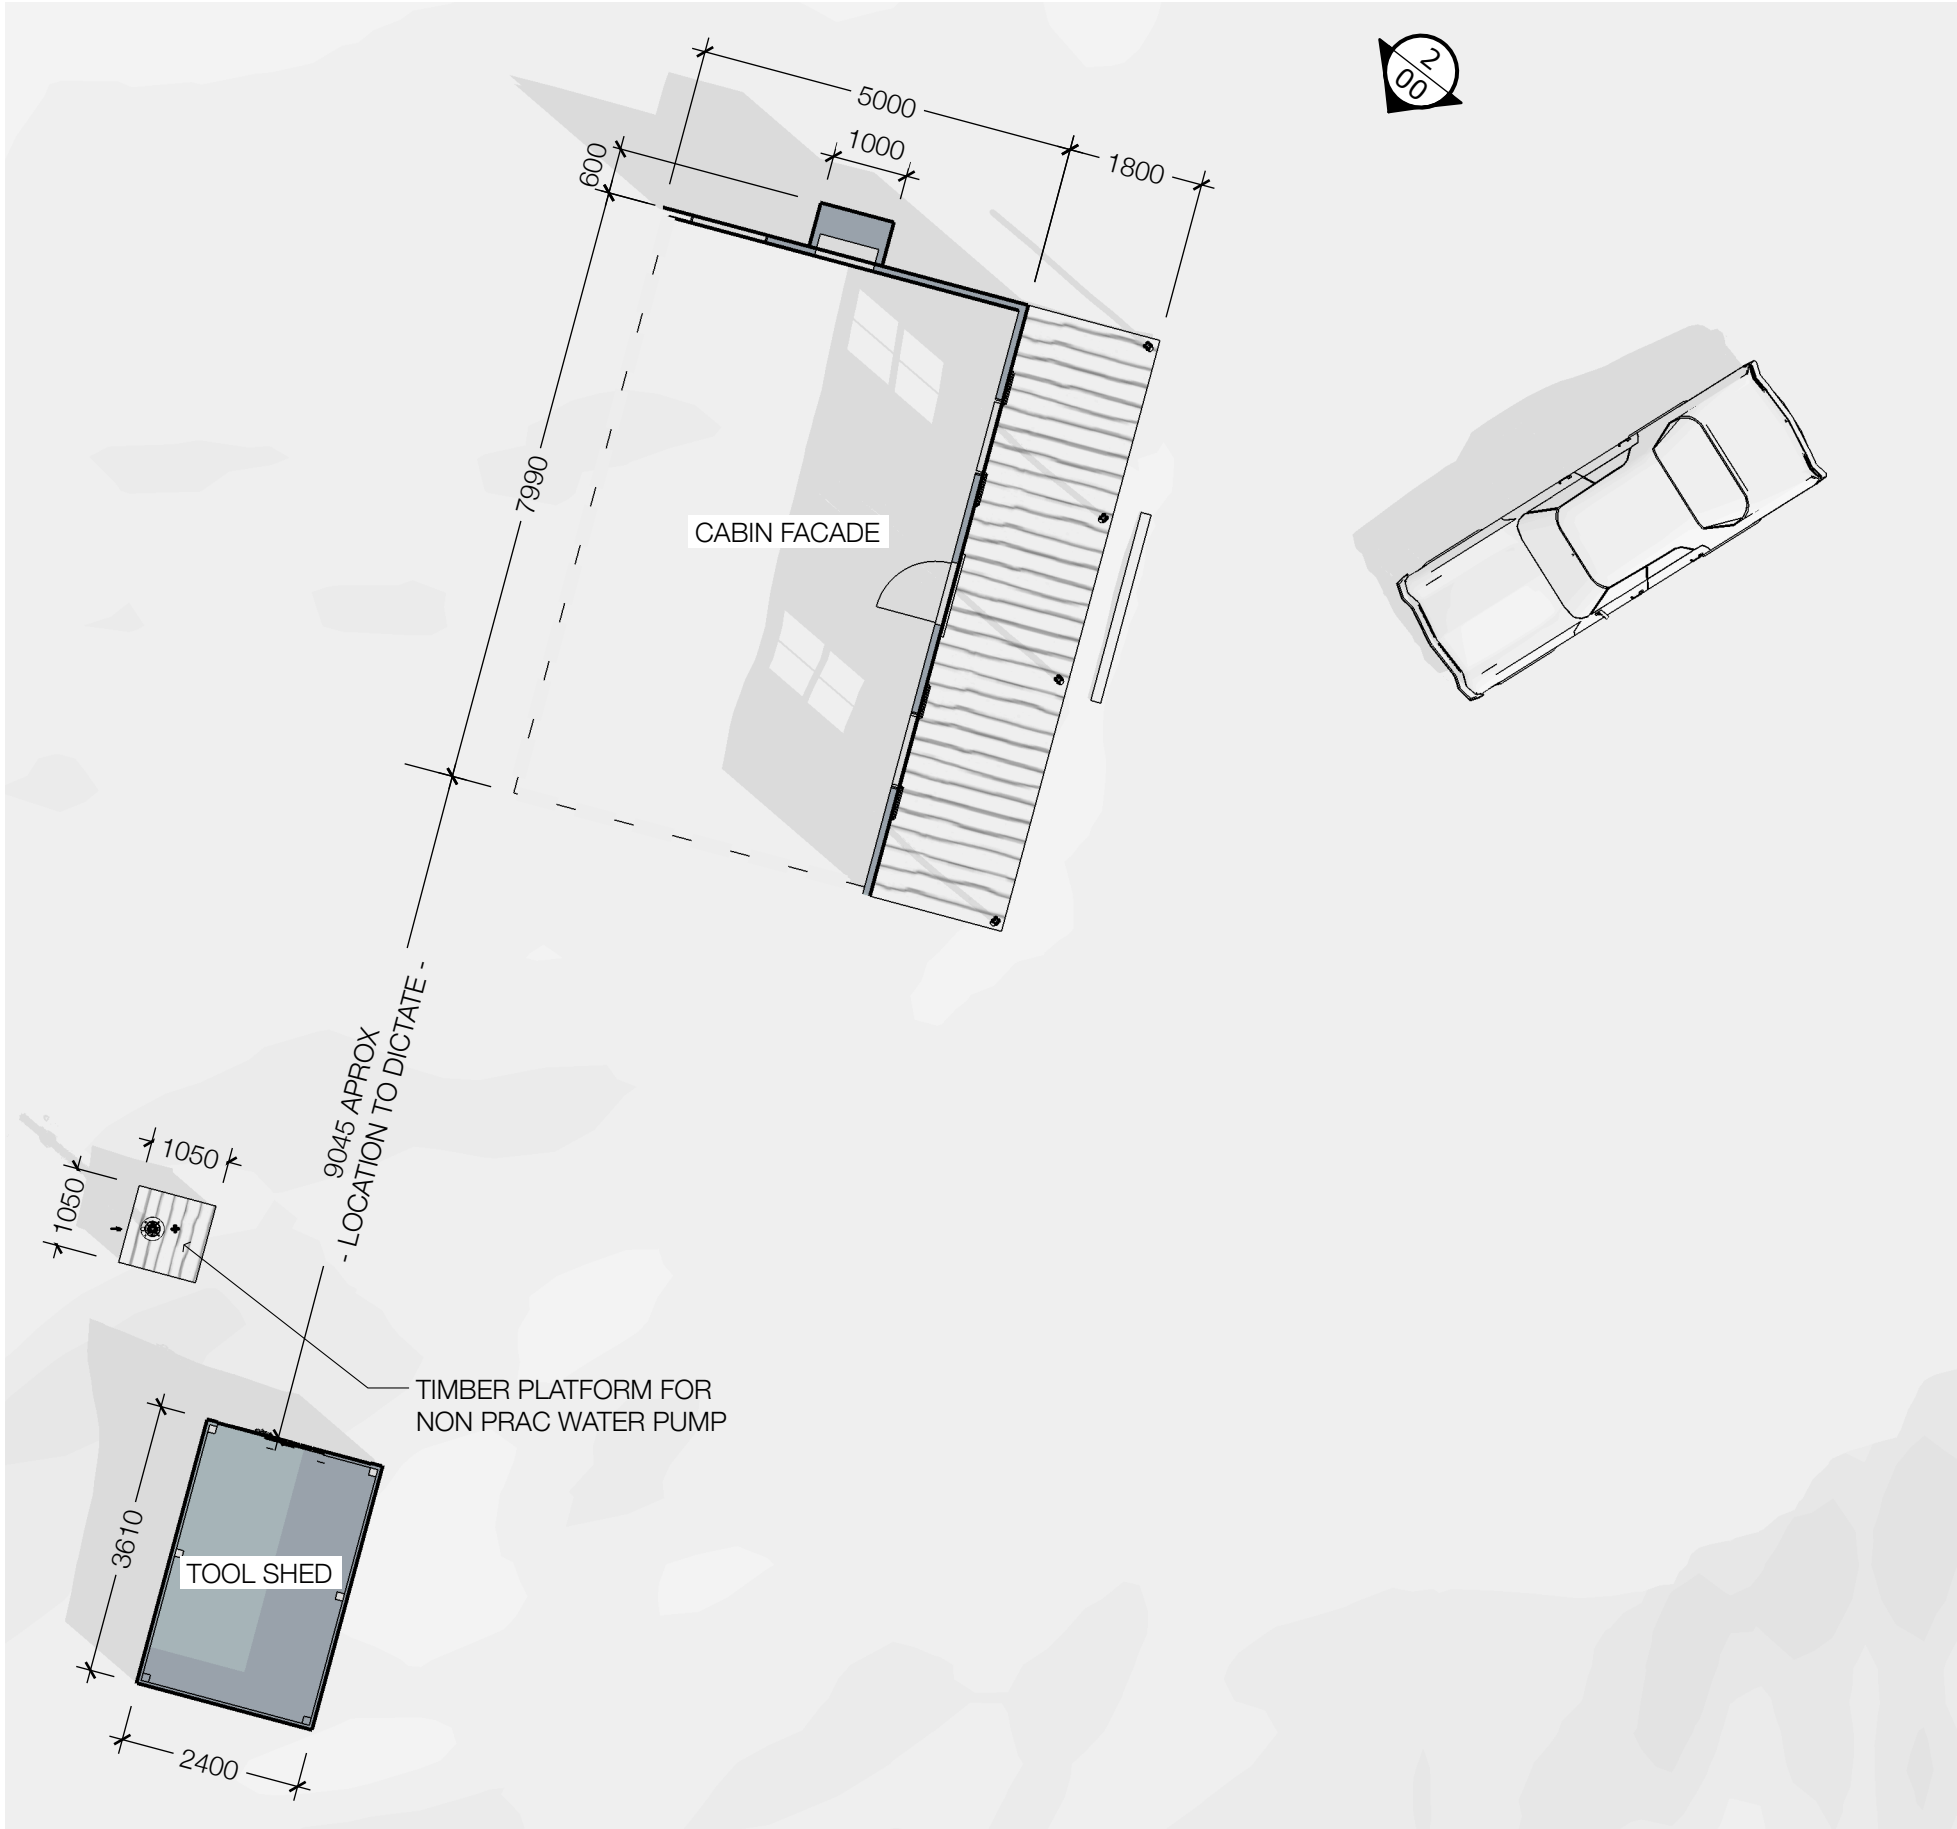

2
00
EXTERIOR CABIN - LOCATION BUILD
VISUAL

1
00
EXTERIOR CABIN - LOCATION BUILD
SCALE 1-100@A3

<div>ASH vs EVIL DEAD</div> <div>Starz Evil Dead NZ Ltd PO Box 90095 Victoria St West Auckland 1010 New Zealand</div>	<div>ASH vs EVIL DEAD</div>		Set Approval Checkbox	
	SET: EXTERIOR CABIN + SHED		Production Designer : Nick Bassett	
	DETAILS: LOCATION BUILD		Drawn By : Nick Connor	
	revisions:		Stage / Location : Woodhill	
			Scale:	Date:
			Issued:	Set No:
			Drawing Number: CAB_00	
			Date of Issue:	